

seals, stamps, certifications

project

hult center for the
performing arts
eugene, oregon

design job code: 6473

install job code: n/a

issue history

rev#	date	description
10		
9		
8		
7		
6		
5		
4		
3		
2	12.17.13	label modification
1	08.5.13	installation set
0	01.25.13	initial release to client

sheet information

drawn by: pjg
designed and checked by:
audio designer: kma
technical designer: kcb

this drawing is the sole property of agi, inc. of eugene, or, usa and shall not be traced, photocopied, scanned, or reproduced in any manner or used for any purpose whatsoever except by written permission of agi, inc.

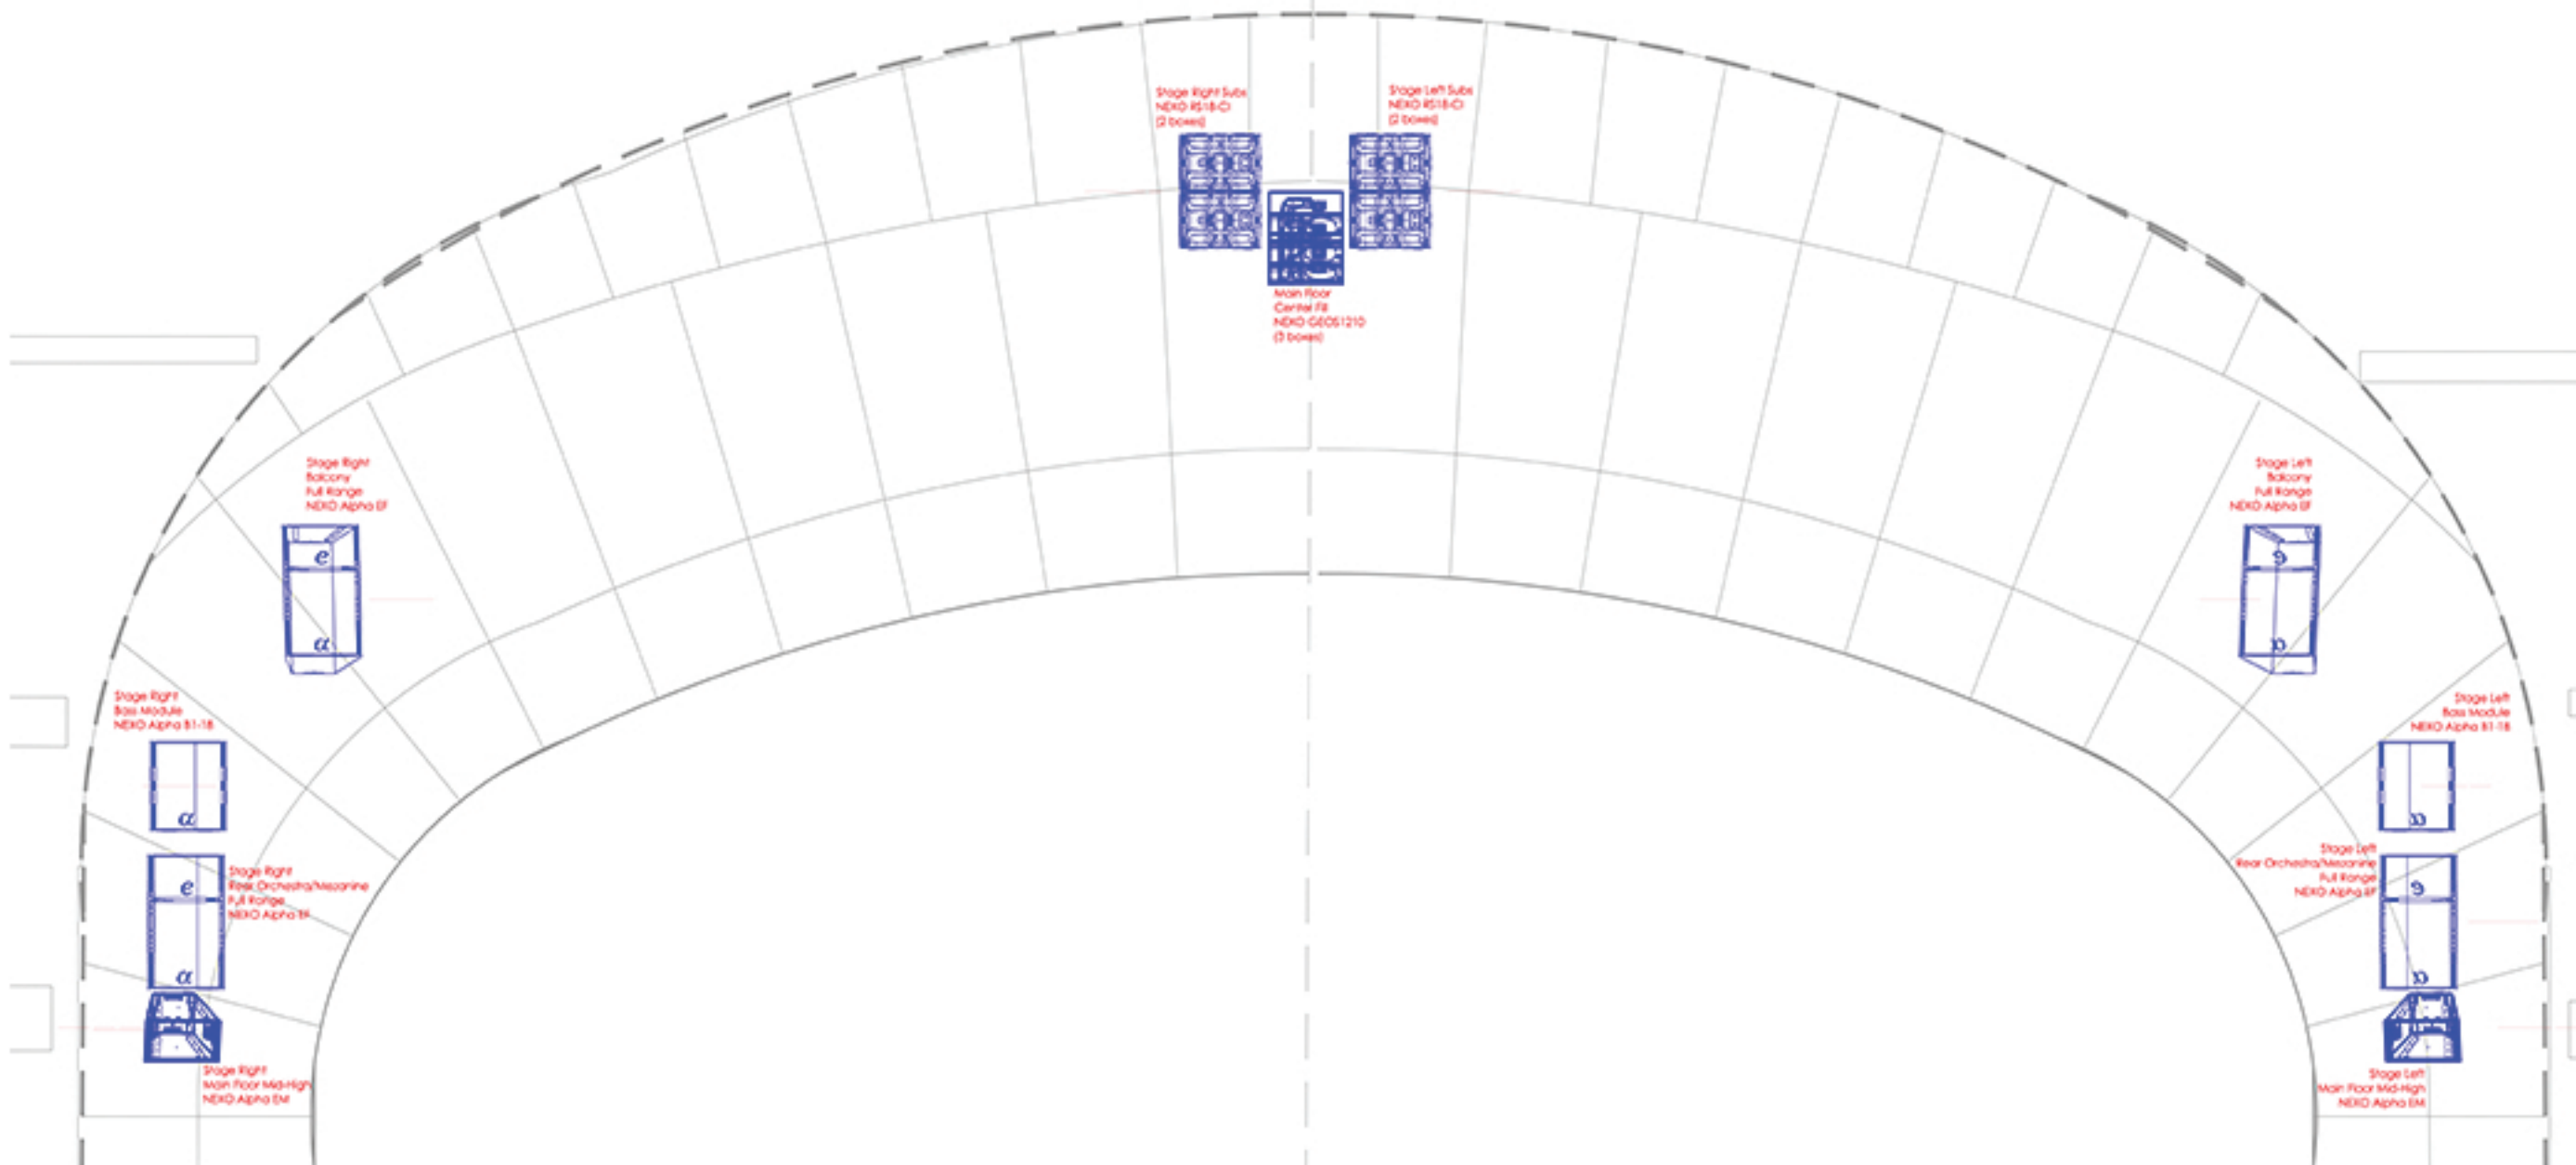
copyright © 2013 agi, inc. all rights reserved.

sheet title

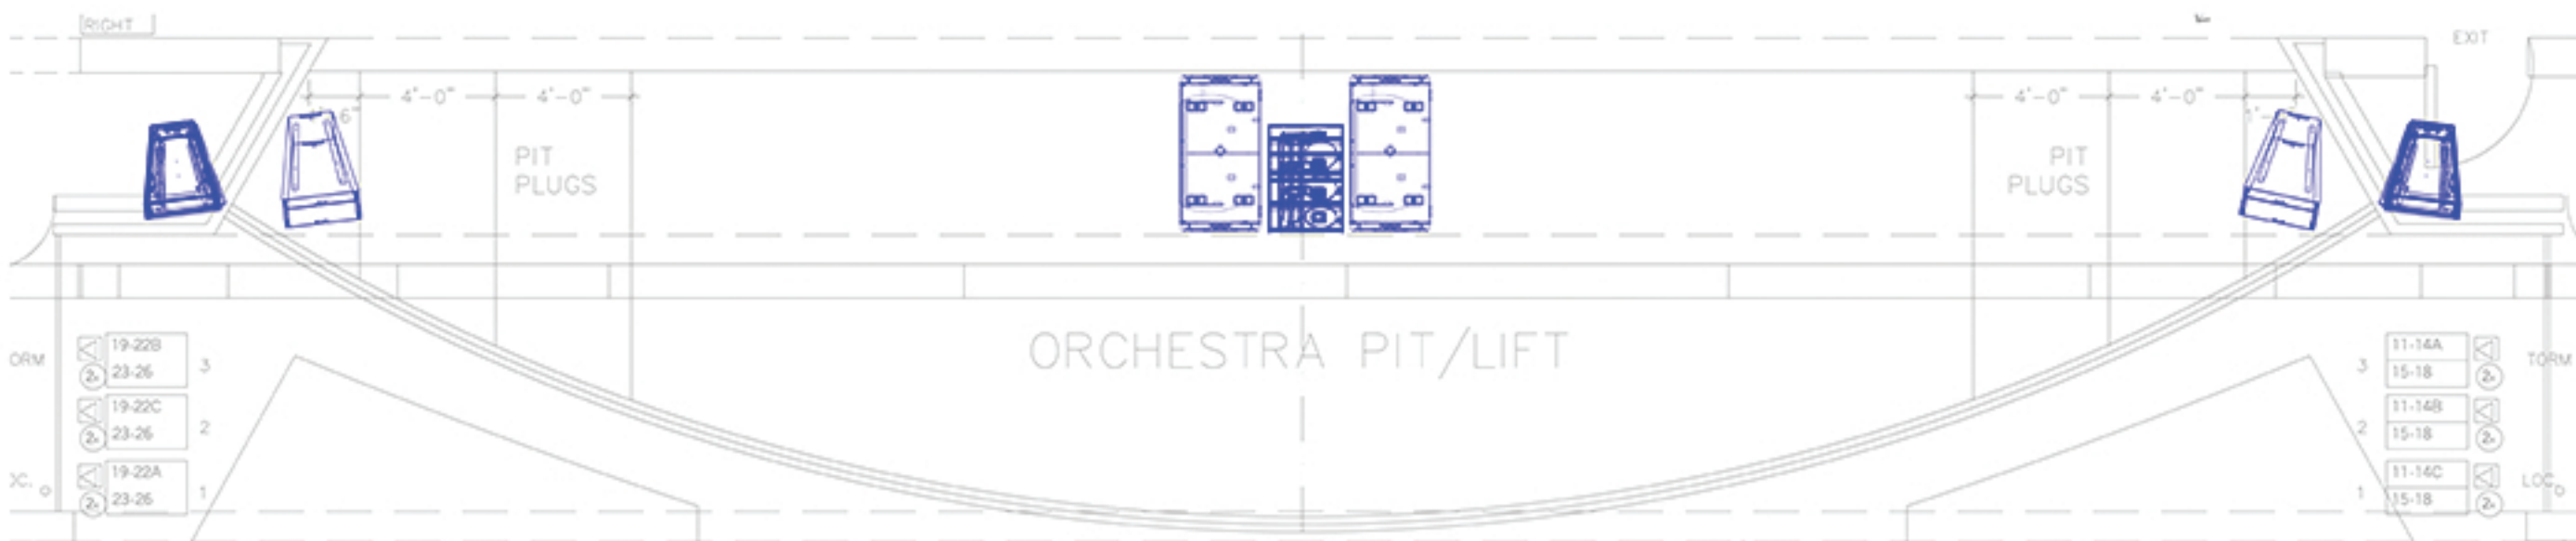
front and plan views
of speaker
placement in
proscenium

e-102

sheet 2 of 8

front view of speaker placement in proscenium scale: 3/8" = 1'-0"
referenced from: n/a

b1

plan view of speaker placement in proscenium scale: 3/8" = 1'-0"
referenced from: n/a

a1